

TYPICAL PLANTER BOX
CONSTRUCTION -
ARDEX WPM 188

NOTES

ARDEX RA 050 must not come in contact with any ARDEX TORCH MEMBRANE.


ARDEX TORCH MEMBRANE options:

1. ARDEX WPM 188 / ARDEX WPM 188
2. ARDEX WPM 150 / ARDEX WPM 188
3. ARDEX WPM 444 / ARDEX WPM 188

ARDEX WPM 188 must be used as the capping layer.



ARDEX AUSTRALIA
www.ardexaustralia.com

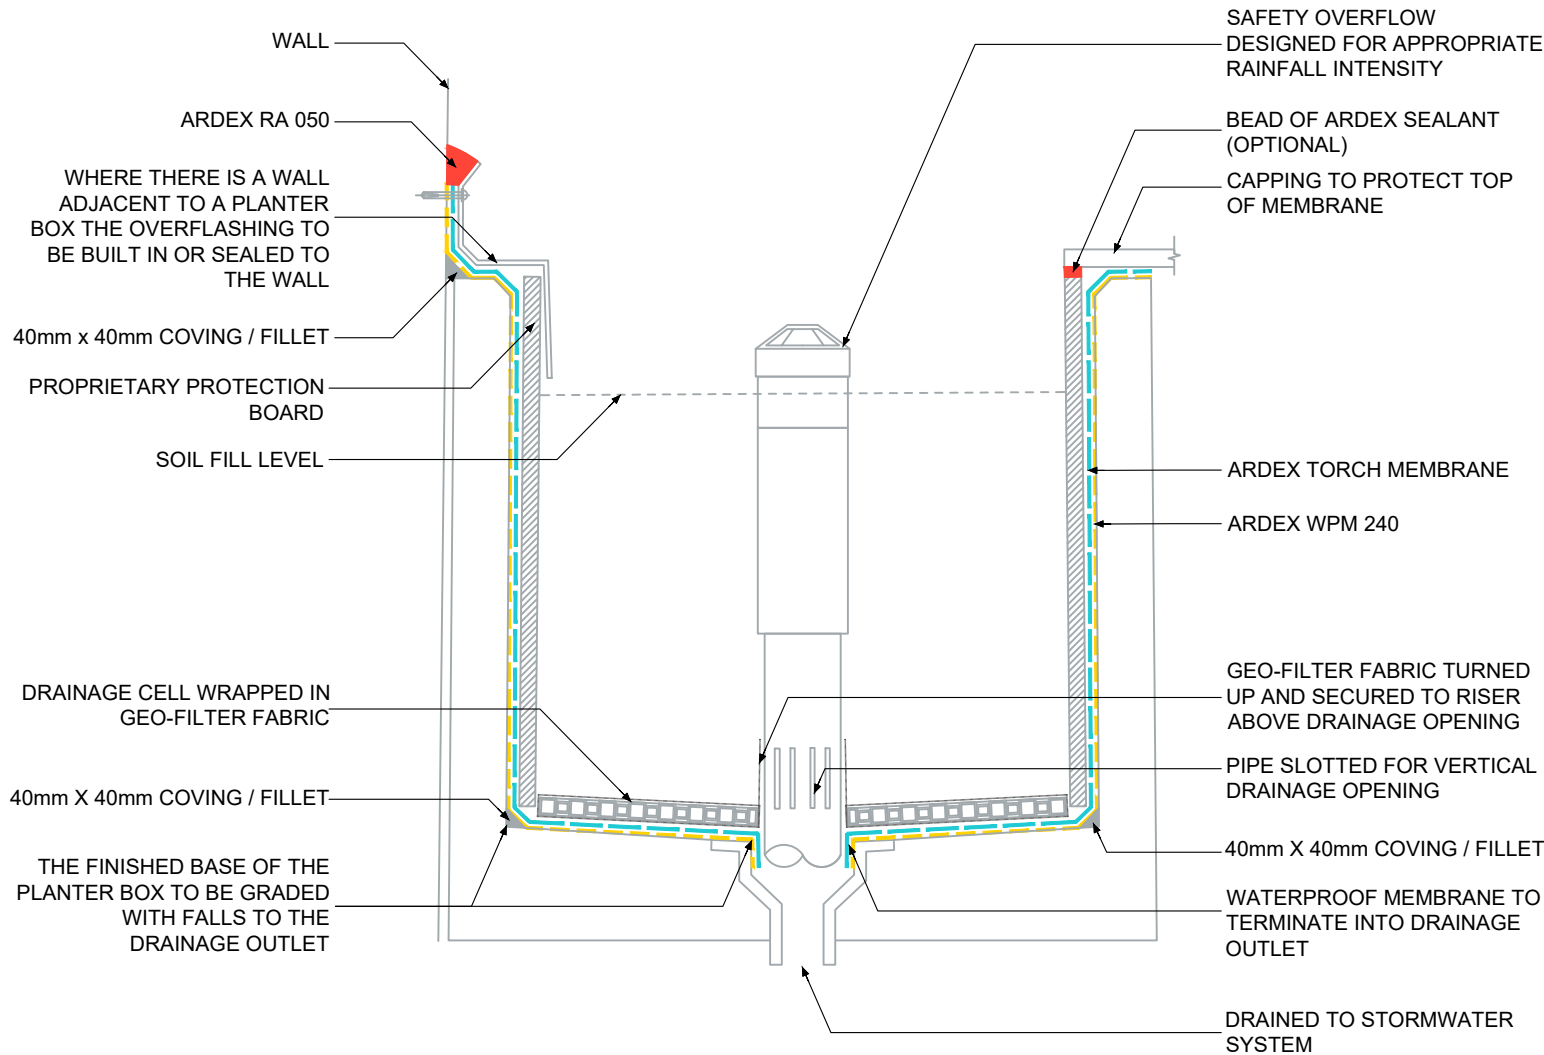

The technical details, recommendations & other information contained in this drawing is given in good faith & represents the best of our knowledge and experience at the time of design. It is your responsibility to ensure that our products are used used correctly in accordance with any applicable Australian Standard, our instructions & recommendations are only for the uses they are intended. We also reserve the right to update information without prior notice to reflect our ongoing research and development program. Country specific recommendations, depending on local standards, codes of practice, building regulations and industry guidelines may effect specific installation recommendations. The supply of our products and services are also subject to certain terms, warranties & exclusions which are available to you on request

FILE NAME	TYPICAL PLANTER BOX CONSTRUCTION - ARDEX WPM 188
DRAWN	13/11/2025 by MM
CHECKED	ADAM MCGLONE
SIZE	A4

SCALE NTS
DRAWING D247