

BALUSTRADE (TOP FIXED  
DETAIL) LIQUID OPTION

NOTES

Balustrade liquid option  
ARDEX WPM 002

WPM 155 is an optional product


Recommended metal primer  
ARDEX BR 10 ZP



ARDEX AUSTRALIA  
www.ardexaustralia.com

SCALE NTS

DRAWING D253

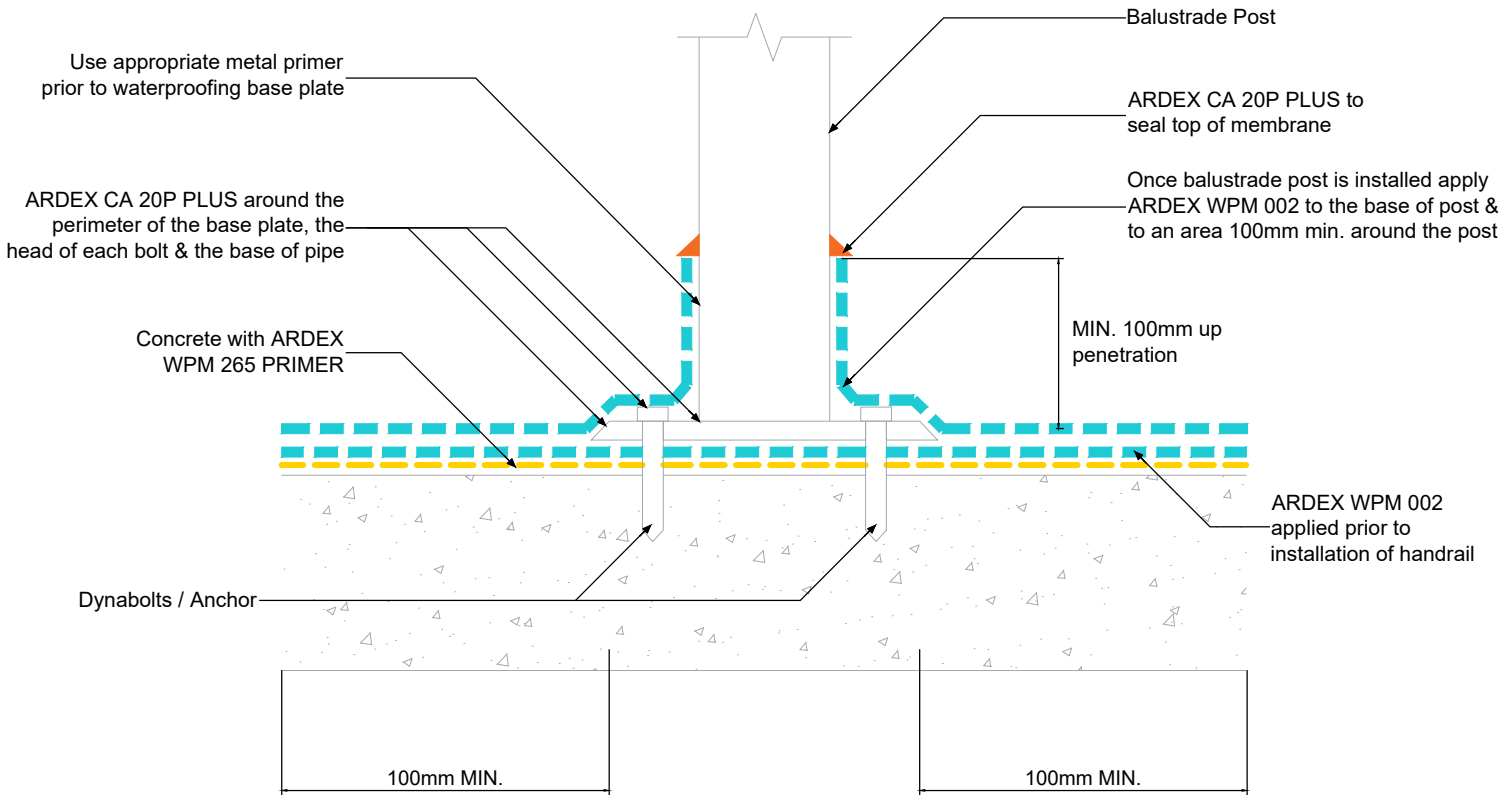

The technical details, recommendations & other information contained in this drawing is given in good faith & represents the best of our knowledge and experience at the time of design. It is your responsibility to ensure that our products are used used correctly in accordance with any applicable Australian Standard, our instructions & recommendations are only for the uses they are intended. We also reserve the right to update information without prior notice to reflect our ongoing research and development program. Country specific recommendations, depending on local standards, codes of practice, building regulations and industry guidelines may effect specific installation recommendations. The supply of our products and services are also subject to certain terms, warranties & exclusions which are available to you on request

FILE NAME BALUSTRADE (TOP FIXED DETAIL)  
LIQUID OPTION

DRAWN 09/04/2026 by ART

CHECKED ADAM MCGLONE

SIZE A4