


**DRAINAGE FLANGE
WATERPROOFING WITH
ARDEX WELDTEC
MEMBRANE AND ARDEX
STB/STA TAPE**

NOTES

ARDEX WA 98 ADHESIVE
external applications only.

ARDEX CA 750 ADHESIVE
internal applications only.

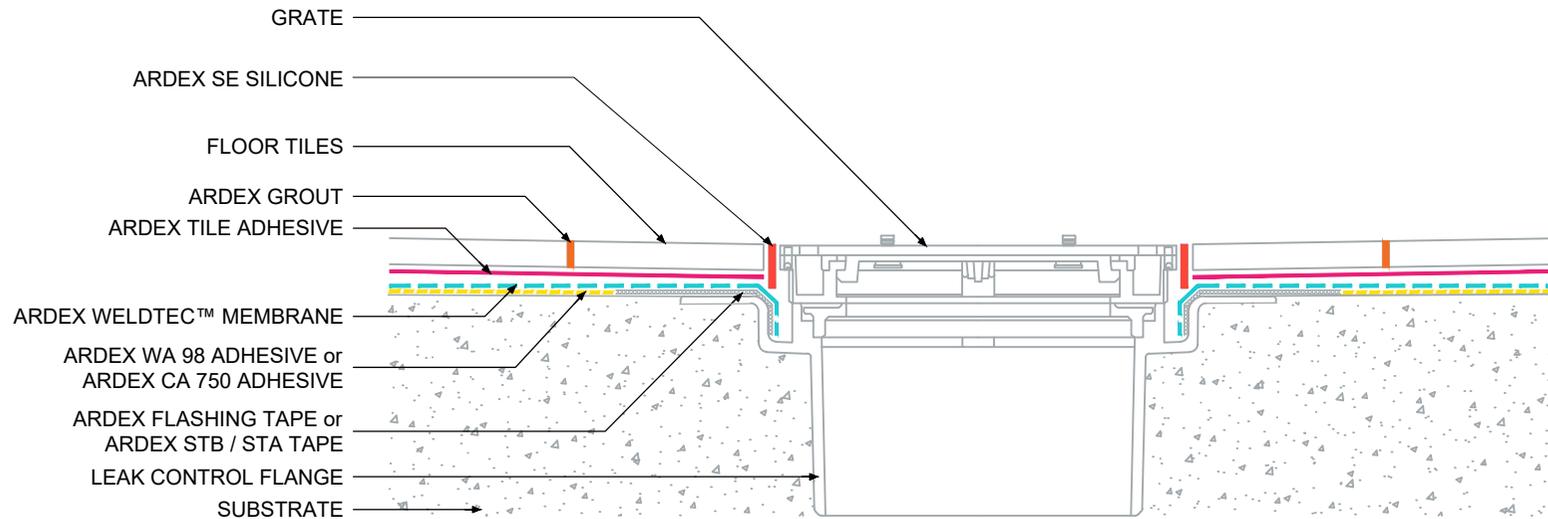

ARDEX AUSTRALIA
www.ardexaustralia.com

The technical details, recommendations & other information contained in this drawing is given in good faith & represents the best of our knowledge and experience at the time of design. It is your responsibility to ensure that our products are used used correctly in accordance with any applicable Australian Standard, our instructions & recommendations are only for the uses they are intended. We also reserve the right to update information without prior notice to reflect our ongoing research and development program. Country specific recommendations, depending on local standards, codes of practice, building regulations and industry guidelines may effect specific installation recommendations. The supply of our products and services are also subject to certain terms, warranties & exclusions which are available to you on request

FILE NAME DRAINAGE FLANGE WATERPROOFING WITH ARDEX WELDTEC MEMBRANE AND ARDEX STB/STA TAPE

DRAWN 22/01/2024 by AR

CHECKED ADAM MCGLONE

SIZE A4

SCALE NTS

DRAWING D58