


**INTERNAL CLAMP DOWN
WASTE OUTLET DETAIL -
DUAL MEMBRANE
SOLUTION WITH ARDEX
WELDTEC MEMBRANE**

NOTES

ARDEX WPM 750 membrane must be heat welded onto the ARDEX STB / STA TAPE on the downturn into the drain.

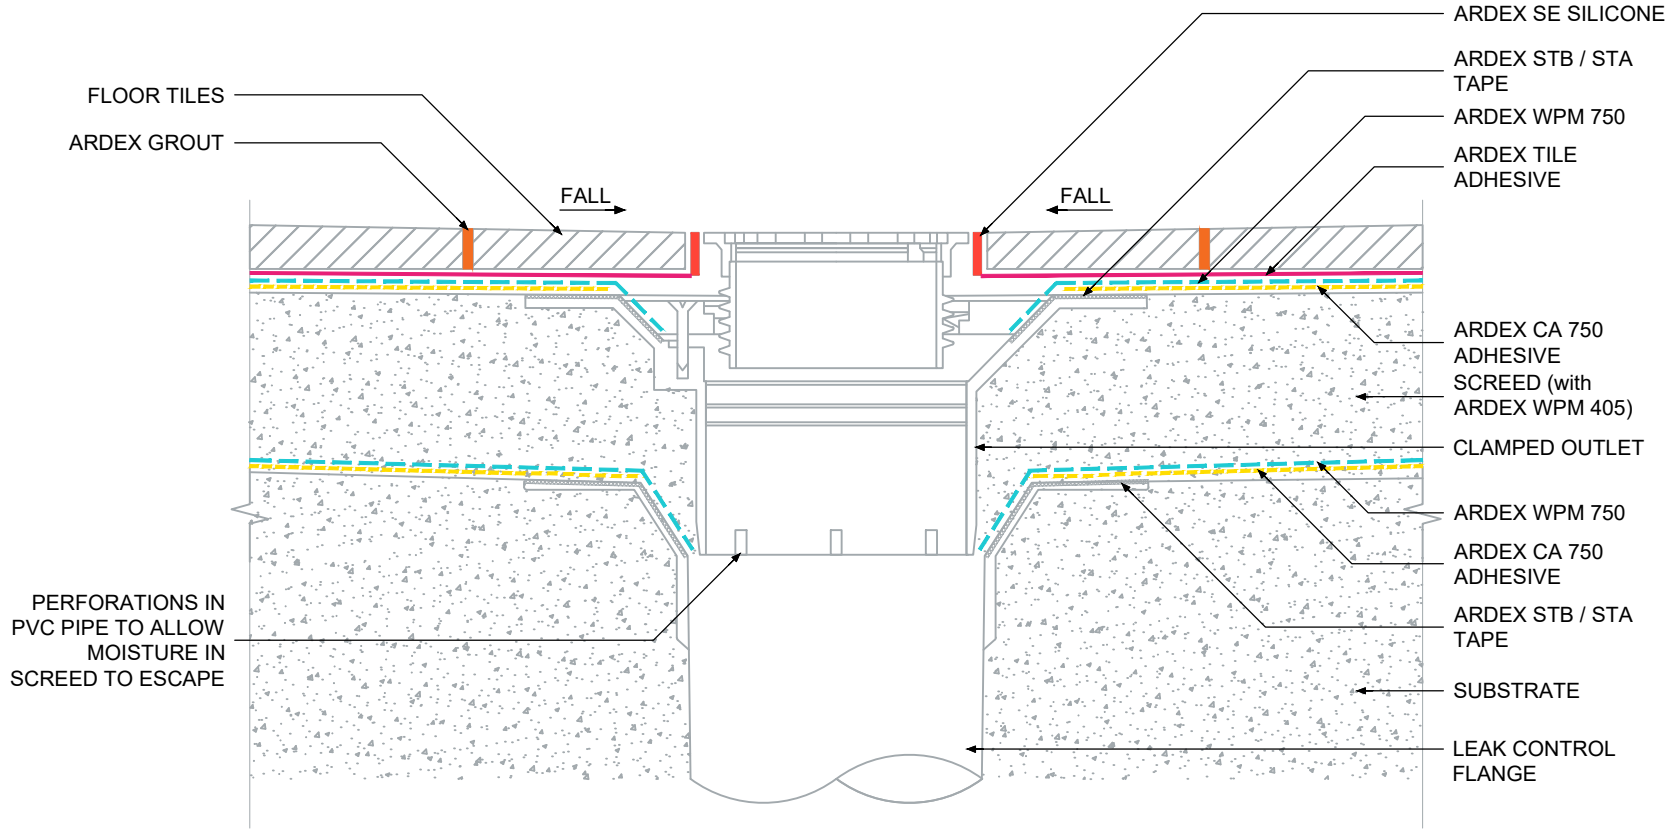

The technical details, recommendations & other information contained in this drawing is given in good faith & represents the best of our knowledge and experience at the time of design. It is your responsibility to ensure that our products are used used correctly in accordance with any applicable Australian Standard, our instructions & recommendations are only for the uses they are intended. We also reserve the right to update information without prior notice to reflect our ongoing research and development program. Country specific recommendations, depending on local standards, codes of practice, building regulations and industry guidelines may effect specific installation recommendations. The supply of our products and services are also subject to certain terms, warranties & exclusions which are available to you on request

| | |
|-----------|--|
| FILE NAME | INTERNAL CLAMP DOWN WASTE OUTLET DETAIL - DUAL MEMBRANE SOLUTION WITH ARDEX WELDTEC MEMBRANE |
| DRAWN | 22/01/2024 by AR |
| CHECKED | ADAM MCGLONE |
| SIZE | A4 |

| | |
|------------------------|-----|
| ARDEX AUSTRALIA | |
| www.ardexaustralia.com | |
| SCALE | NTS |
| DRAWING | D61 |