


**INTERNAL CLAMP DOWN
WASTE OUTLET DETAIL -
DUAL MEMBRANE SOLUTION
WITH ARDEX WELDTEC &
LIQUID MEMBRANE**

NOTES

- ARDEX LIQUID MEMBRANE include:
- ARDEX WPM 002
 - ARDEX WPM 155 RAPID PLUS

ARDEX WPM 750 membrane must be heat welded onto the ARDEX STB / STA TAPE on the downturn into the drain.

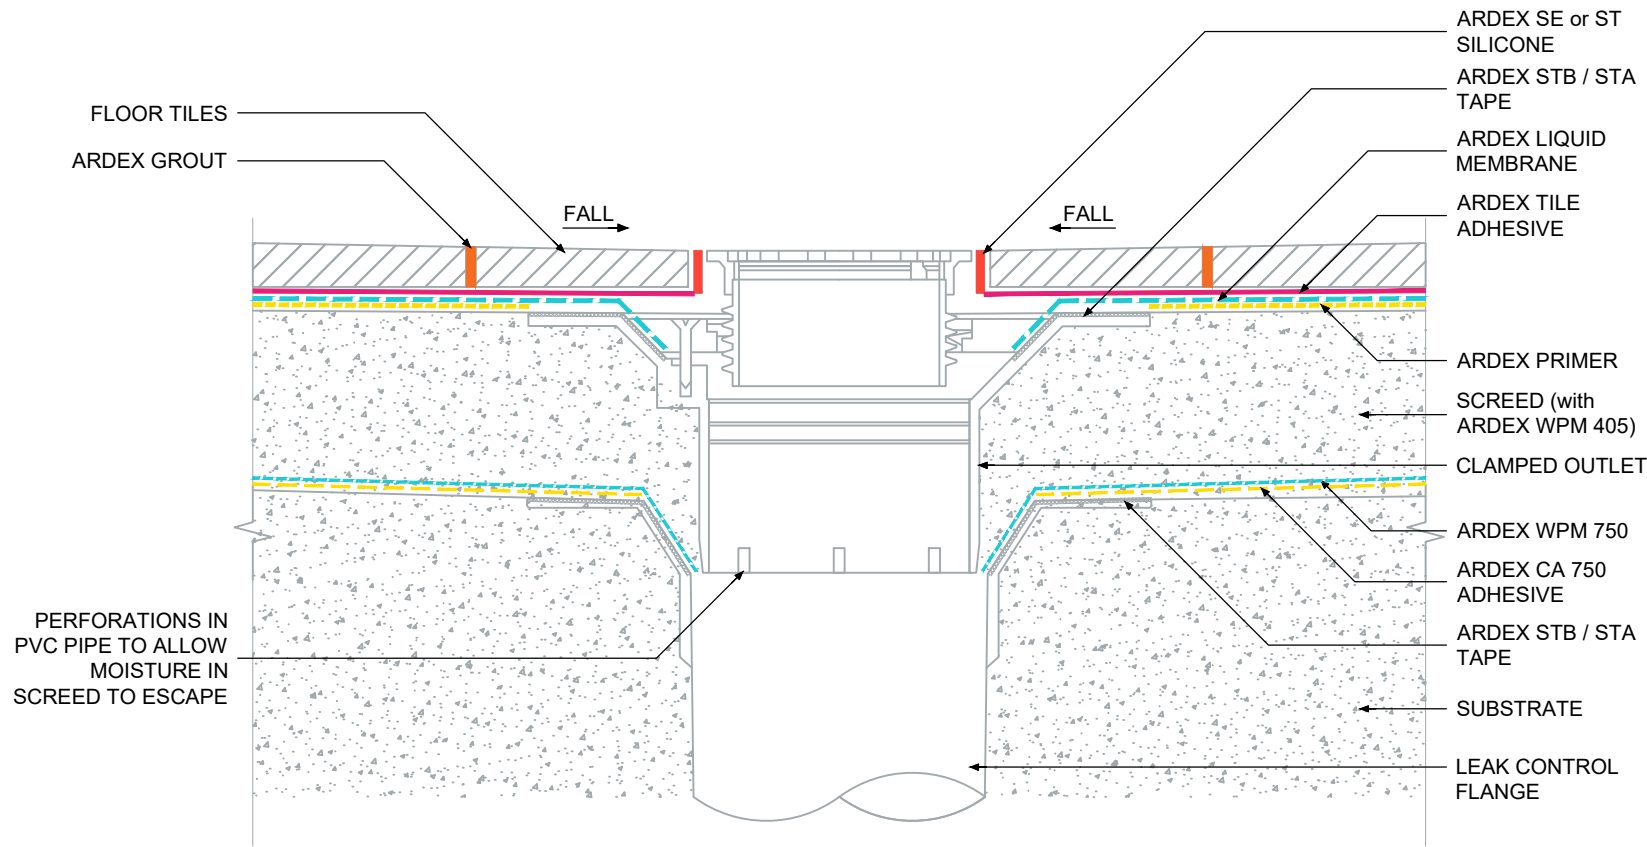

ARDEX AUSTRALIA
www.ardexaustralia.com

The technical details, recommendations & other information contained in this drawing is given in good faith & represents the best of our knowledge and experience at the time of design. It is your responsibility to ensure that our products are used used correctly in accordance with any applicable Australian Standard, our instructions & recommendations are only for the uses they are intended. We also reserve the right to update information without prior notice to reflect our ongoing research and development program. Country specific recommendations, depending on local standards, codes of practice, building regulations and industry guidelines may effect specific installation recommendations. The supply of our products and services are also subject to certain terms, warranties & exclusions which are available to you on request

FILE NAME	INTERNAL CLAMP DOWN WASTE OUTLET DETAIL - DUAL MEMBRANE SOLUTION WITH ARDEX WELDTEC & LIQUID MEMBRANE
DRAWN	08/02/2024 by AR
CHECKED	ADAM MCGLONE
SIZE	A4

SCALE	NTS
DRAWING	D63