

TYPICAL OVERFLOW WITH RAINHEAD

NOTES


ARDEX BUTYNOL must be solvent wiped (allow to flash off) then apply ARDEX WPM 299 SEAM PRIMER (allow to dry) prior to ARDEX CA 20 P PLUS application directly onto ARDEX BUTYNOL.



ARDEX AUSTRALIA
www.ardexaustralia.com

SCALE NTS

DRAWING D84

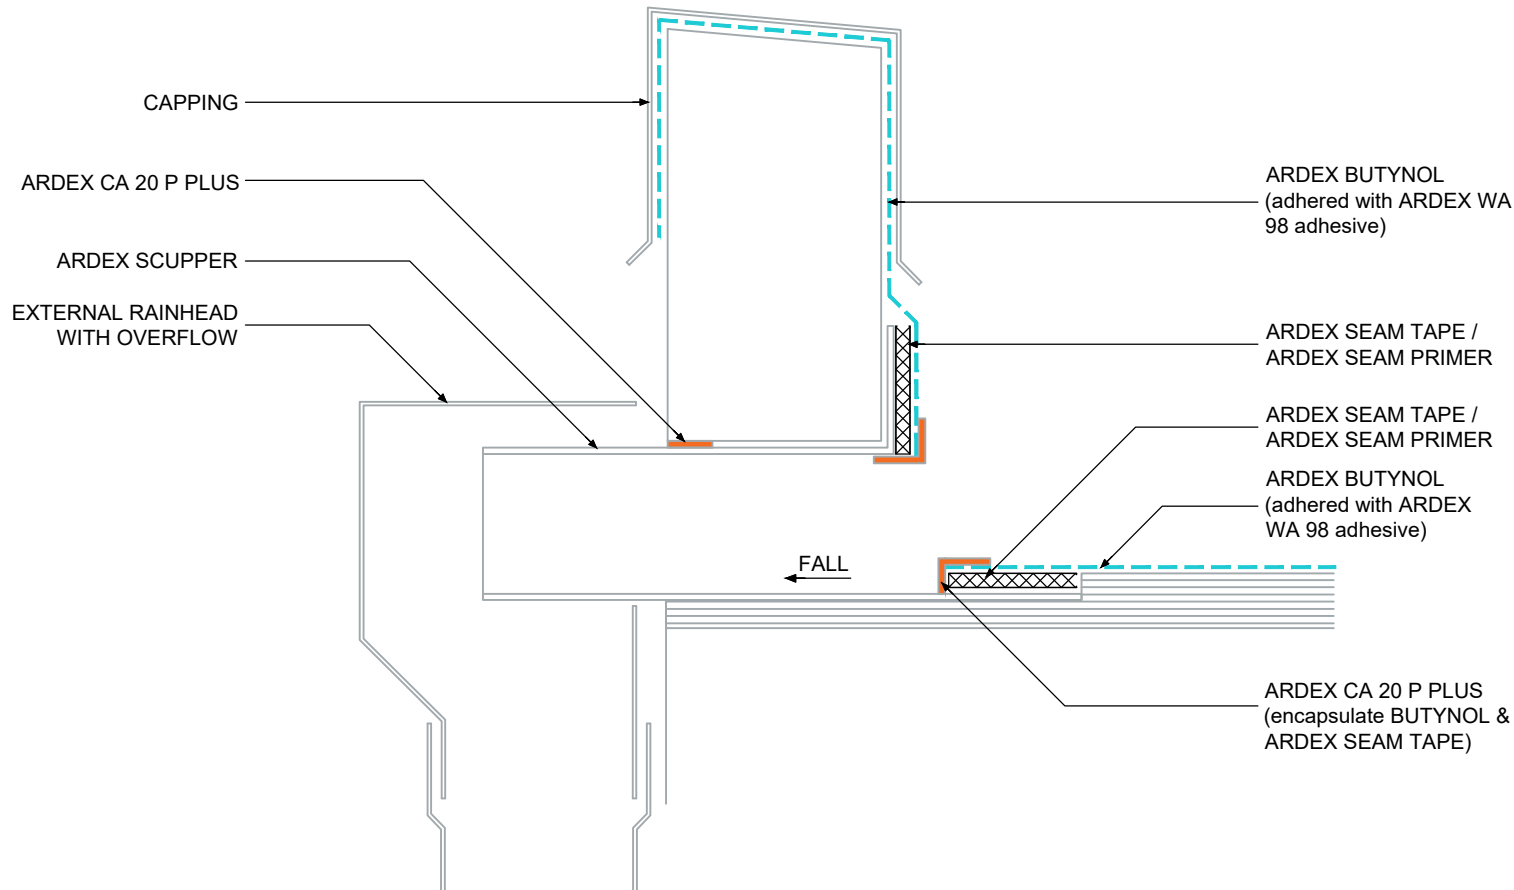

CAPPING

ARDEX CA 20 P PLUS

ARDEX SCUPPER

EXTERNAL RAINHEAD WITH OVERFLOW

FALL

ARDEX BUTYNOL (adhered with ARDEX WA 98 adhesive)

ARDEX SEAM TAPE / ARDEX SEAM PRIMER

ARDEX SEAM TAPE / ARDEX SEAM PRIMER

ARDEX BUTYNOL (adhered with ARDEX WA 98 adhesive)

ARDEX CA 20 P PLUS (encapsulate BUTYNOL & ARDEX SEAM TAPE)

The technical details, recommendations & other information contained in this drawing is given in good faith & represents the best of our knowledge and experience at the time of design. It is your responsibility to ensure that our products are used used correctly in accordance with any applicable Australian Standard, our instructions & recommendations are only for the uses they are intended. We also reserve the right to update information without prior notice to reflect our ongoing research and development program. Country specific recommendations, depending on local standards, codes of practice, building regulations and industry guidelines may effect specific installation recommendations. The supply of our products and services are also subject to certain terms, warranties & exclusions which are available to you on request

FILE NAME TYPICAL OVERFLOW WITH RAINHEAD

DRAWN 15/03/2024 by AD

CHECKED ADAM MCGLONE

SIZE A4